


THIS DRAWING IS A PRIVATE AND CONFIDENTIAL COMMUNICATION AND THE PROPERTY OF MANIRAMKA AND ASSOCIATES AND MUST NOT BE COPIED OR LENT WITHOUT THE CONSENT OF MANIRAMKA AND ASSOCIATES.

NOTES :
FOR NOTES AND DOOR-WINDOW SCHEDULE REFER DWG. NO. - CF-13/WD/02

LEGEND :

	R.C.C. COLUMN
	GRID LINE
	BEAM ABOVE

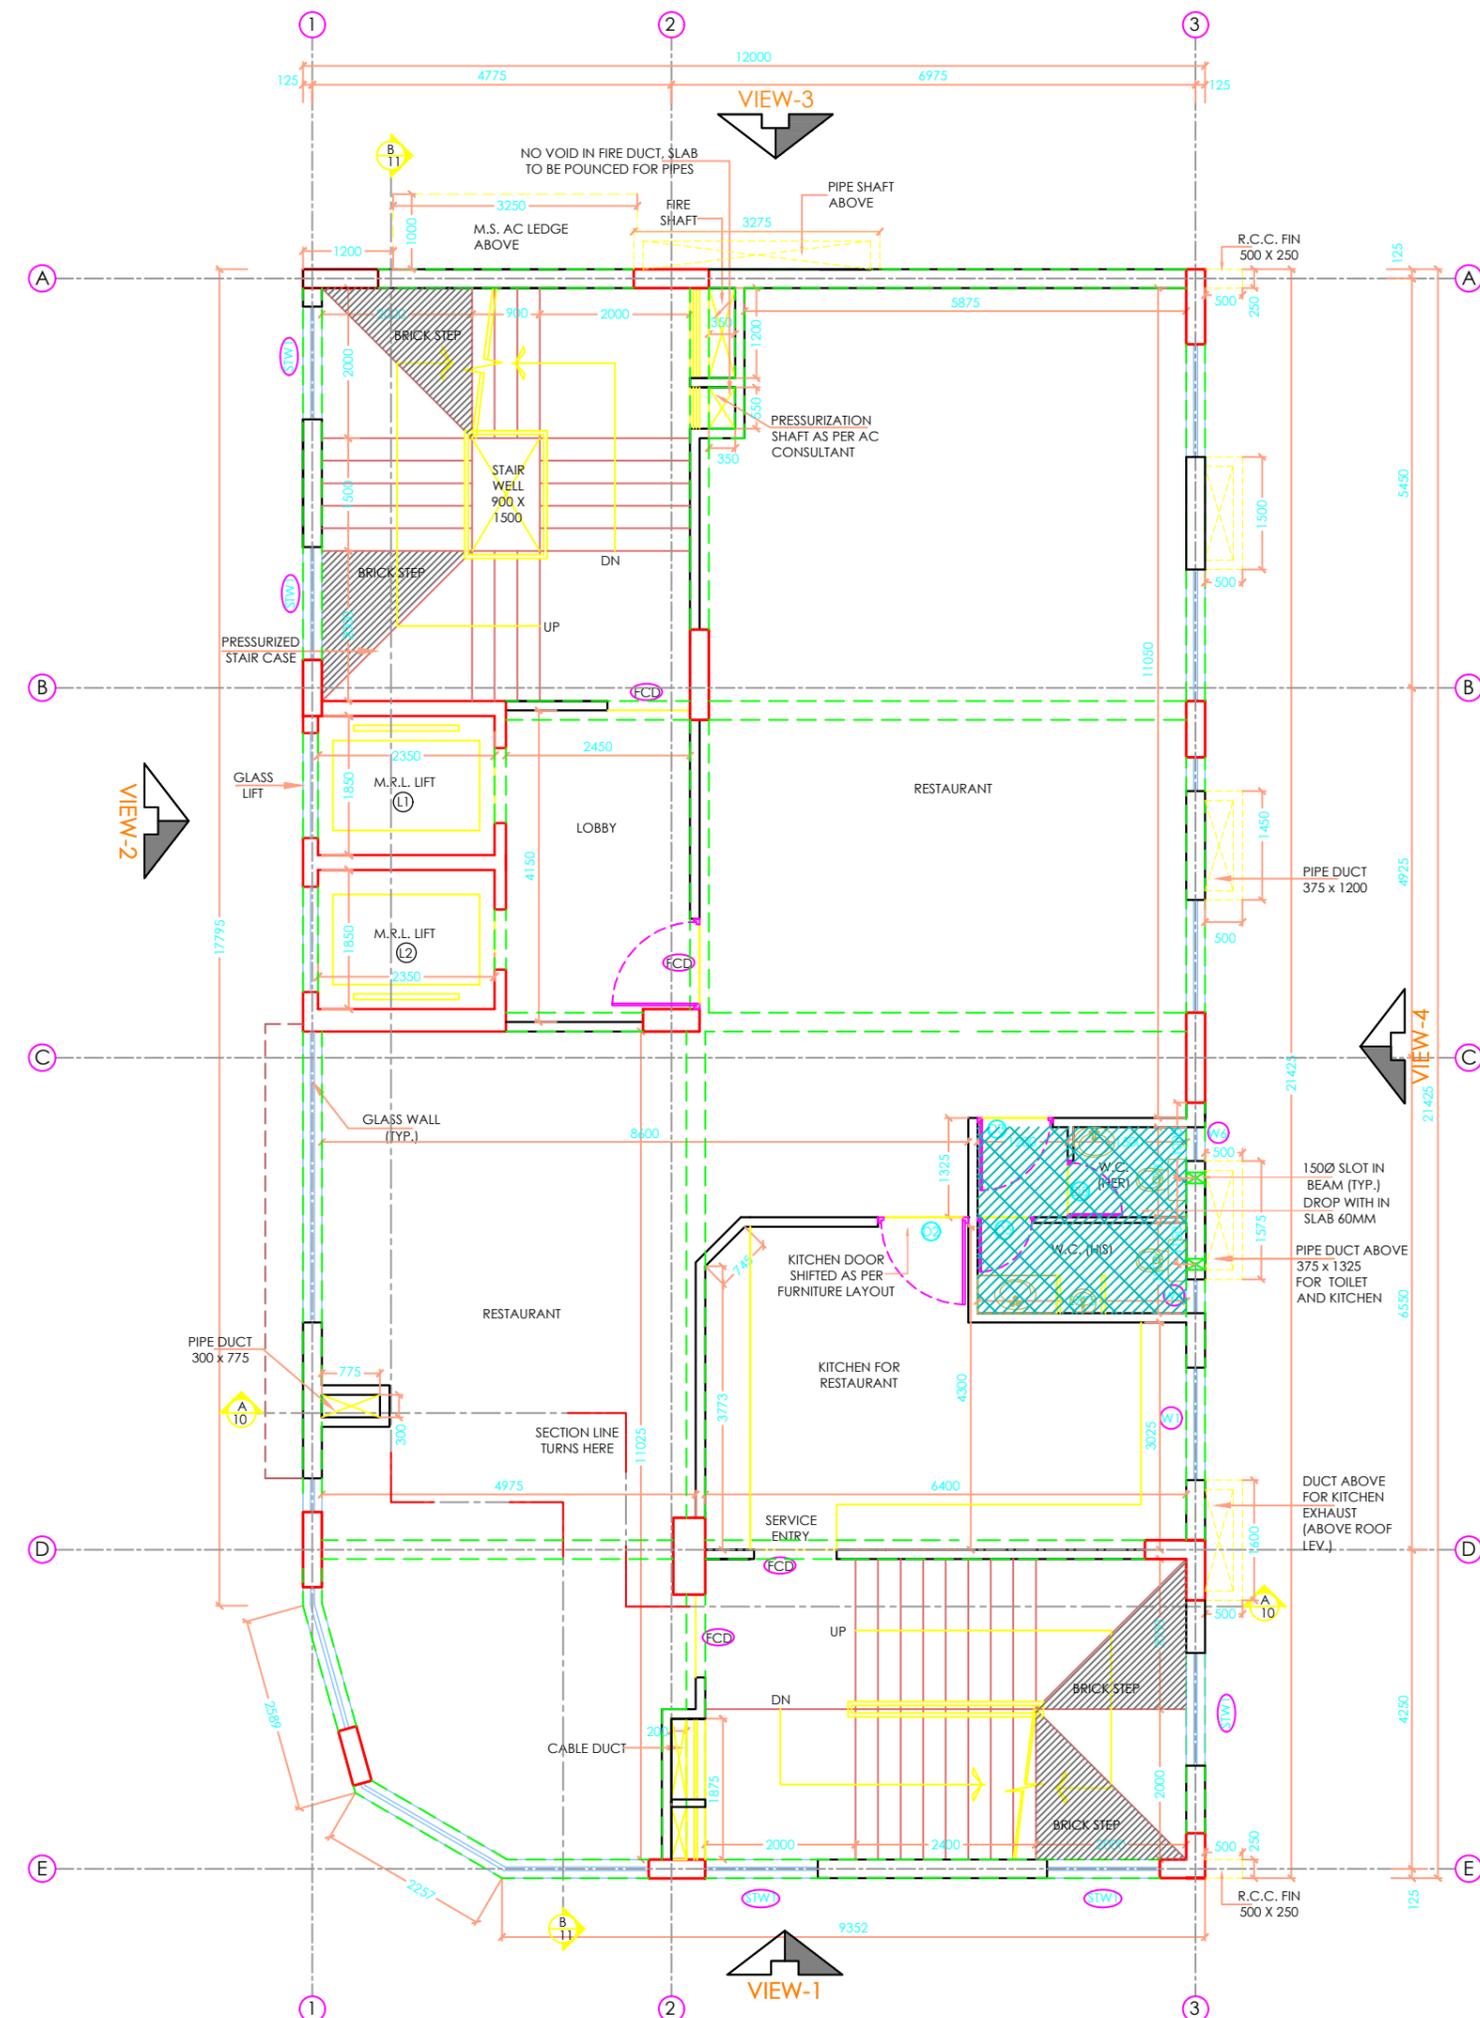

FIRST FLOOR PLAN

05.				
04.				
03.				
02.				
01.	SHRI SUNIL KUMAR BASU	BY MAIL	27.01.22	RUCHIRA
SL. NO.	DRAWING ISSUED TO	NO. OF COPIES	DATE	SIG.
R4				
R3				
R2				
R1				
SL. NO.	REVISION		DATE	SIG.

PROJECT
PROPOSED (B+G+7)STORIED 26.45 MT HT. ASSEMBLY BUILDING AT PREMISES NO.- 04-0184, PLOT NO.- CF-13, IN SUB -CBD OF ACTION AREA-IC, NEWTOWN, KOLKATA.

WORKING DRAWING		R0
FIRST FLOOR PLAN		
DATE : 25.03.23	DEALT : RUCHIRA	CHKD BY 2 : SHEET NO.- 4
SCALE : 1:75	CHKD BY 1 :	DRG.NO.- CF-13 /WD/04

ARCHITECTS :
MANIRAMKA AND ASSOCIATES
74 B, A. J. C. BOSE ROAD, KOLKATA-700 016
PHONE : (033) 2217 8329
E mail: maniramka.associates@gmail.com

