


THIS DRAWING IS A PRIVATE AND CONFIDENTIAL COMMUNICATION AND THE PROPERTY OF MANIRAMKA AND ASSOCIATES AND MUST NOT BE COPIED OR LENT WITHOUT THE CONSENT OF MANIRAMKA AND ASSOCIATES.

NOTES :
FOR NOTES AND DOOR-WINDOW SCHEDULE REFER DWG. NO. - CF-13/WD/02

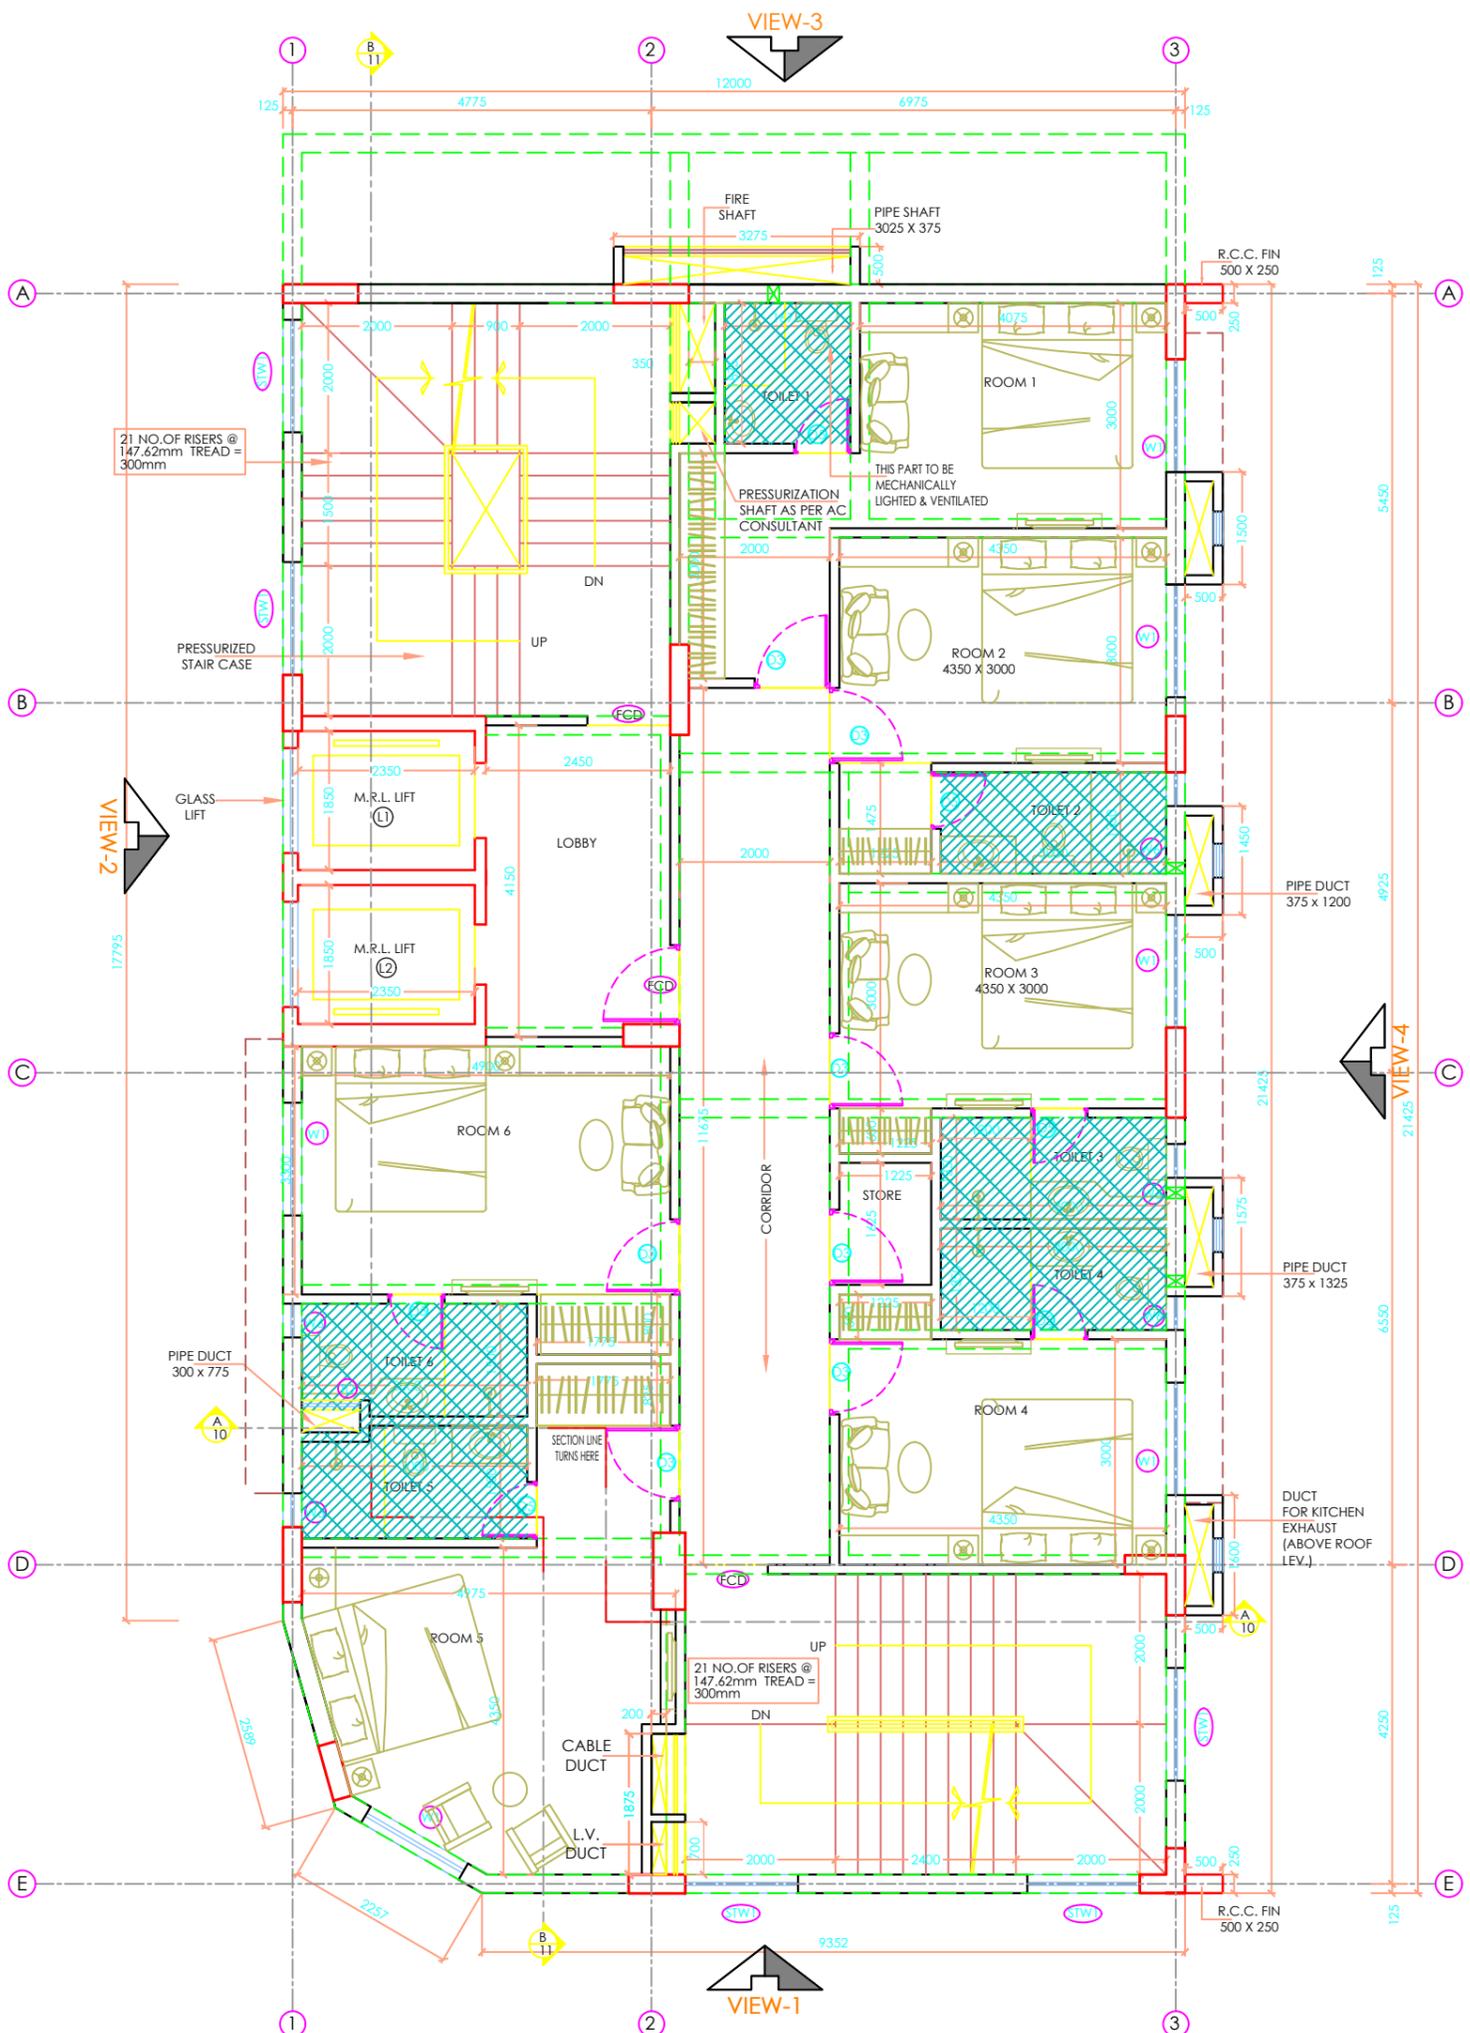

FOURTH FLOOR PLAN

LEGEND :

	R.C.C COLUMN
	GRID LINE
	BEAM ABOVE
	100MM DROP IN SLAB

05.				
04.				
03.				
02.				
01.				
SL. NO.	DRAWING ISSUED TO	NO. OF COPIES	DATE	SIG.
R4				
R3				
R2				
R1				
SL. NO.	REVISION		DATE	SIG.

PROJECT
PROPOSED (B+G+7)STORIED 26.45 MT HT. ASSEMBLY BUILDING AT PREMISES NO.- 04-0184, PLOT NO.- CF-13, IN SUB -CBD OF ACTION AREA-IC, NEWTOWN, KOLKATA.

WORKING DRAWING R0

4TH FLOOR PLAN

DATE : 18.11.21	DEALT : RUCHIRA	CHKD BY 2 :	SHEET NO. - 4
SCALE : 1:75	CHKD BY 1 :	DRG.NO. - CF-13 /WD/04	

ARCHITECTS :
MANIRAMKA AND ASSOCIATES
74 B, A. J. C. BOSE ROAD, KOLKATA-700 016
PHONE : (033) 2217 8329
E mail: maniramka.associates@gmail.com