


THIS DRAWING IS A PRIVATE AND CONFIDENTIAL COMMUNICATION AND THE PROPERTY OF MANIRAMKA AND ASSOCIATES AND MUST NOT BE COPIED OR LENT WITHOUT THE CONSENT OF MANIRAMKA AND ASSOCIATES.

NOTES :

1. ALL DIMENSIONS ARE IN MM. UNLESS OTHERWISE NOTED
2. ALL EXTERNAL WALLS ARE IN 250 MM. ADJACENT WALLS ARE IN 125 MM. INTERNAL WALLS ARE 125 MM UNLESS OTHERWISE STATED.
3. DRAWING SHOULD NOT BE SCALED ONLY WRITTEN DIMENSIONS TO BE FOLLOWED.
4. IN CASE OF ANY DISCREPANCY BETWEEN THIS DRAWING AND ANY OTHER THE ARCHITECT'S OFFICE MUST BE IMMEDIATELY INFORMED.
5. ALL MANDATORY SIDE SPACES AND DISTANCES BETWEEN BUILDINGS AS IN SANCTION DRAWING TO BE MAINTAINED AS MINIMUM DISTANCE.
6. ALL CENTRE LINE DRAWING OF DIFFERENT BUILDINGS TO BE READ IN CONJUNCTION WITH BLOCK LAYOUT DRAWING.
7. SIZE & DEPTH OF LIFT PIT, OVERHEAD LIFT SHAFT, LIFT MACHINE ROOM TO BE CONFIRMED BY LIFT VENDOR BEFORE CONSTRUCTION.
8. ALL DIMENSIONS OF DOORS & WINDOWS ARE FINISHED DIMENSIONS AFTER PLASTER WORK.

LEGEND :

	R.C.C COLUMN
	GRID LINE
	BEAM ABOVE

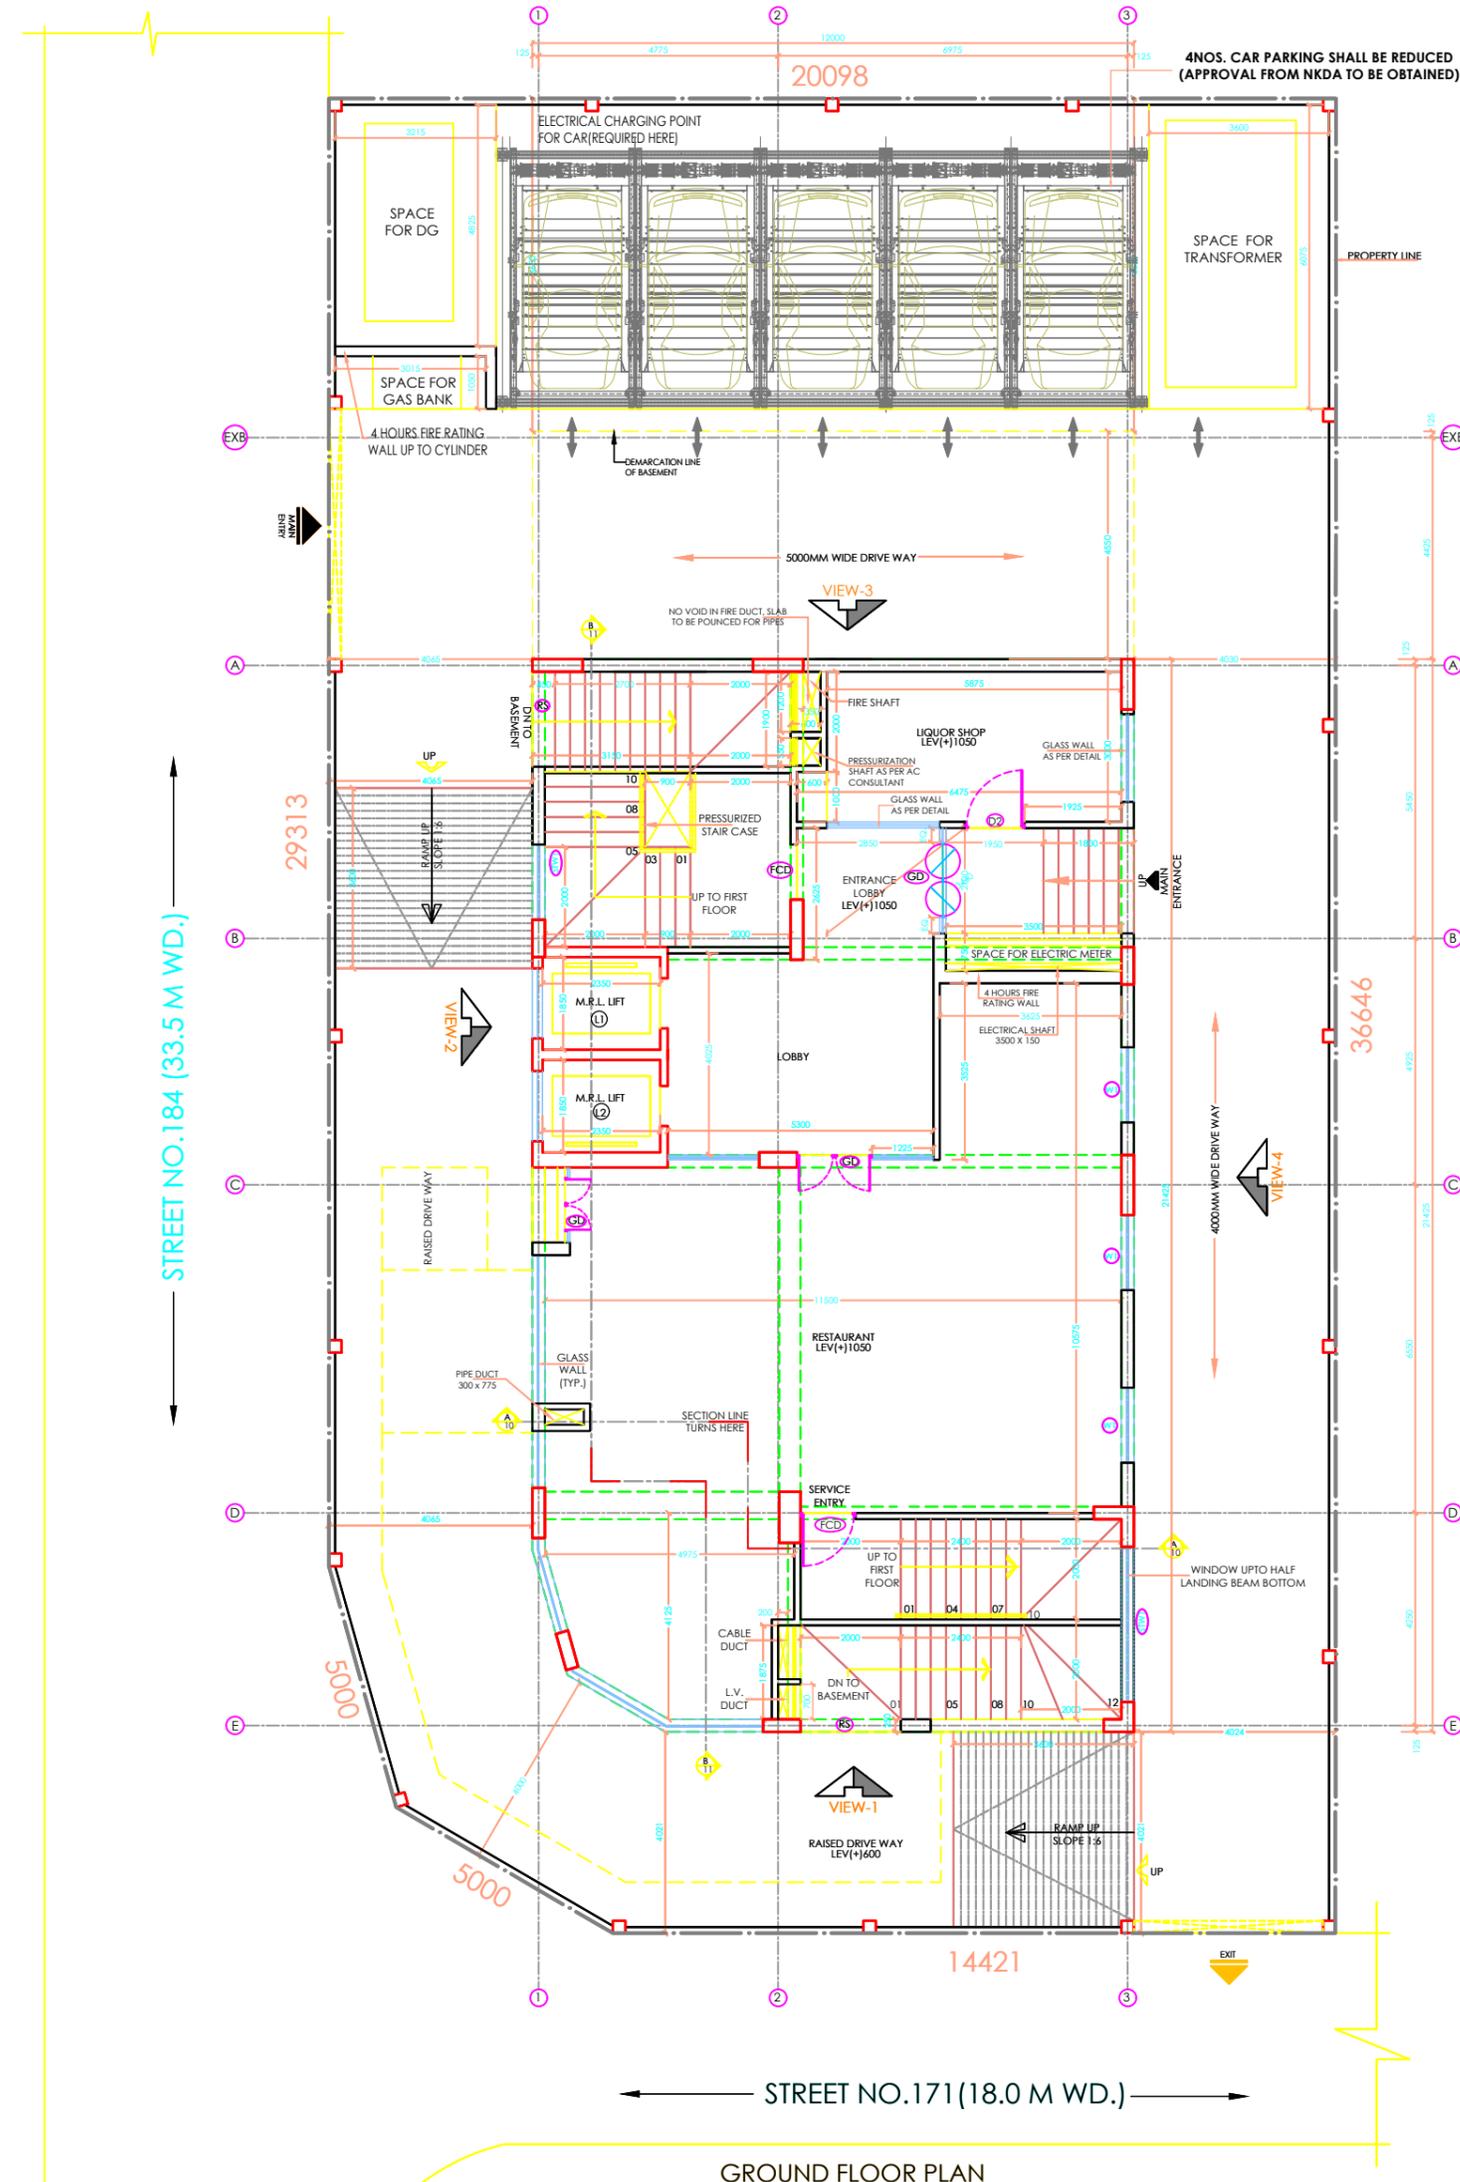

SCHEDULE OF DOORS AND WINDOWS

TYPE	WIDTH	HEIGHT	SILL LEV.	REMARKS
D1	1500	2200	-	MAIN DOOR
D2	1200	2400	-	PANEL DOOR (MAIN)
D3	1000	2400	-	FLUSH DOOR
D4	850	2400	-	FLUSH DOOR
D5	750	2400	-	FLUSH DOOR
SD	2000	2400	-	SLIDING DOOR
SD1	850	2400	-	SLIDING DOOR
W1	1500	1500	900	ALUMINIUM SLIDING WINDOW (BED ROOM / DRW./DIN.)
W4	1000	1500	900	ALUMINIUM SLIDING WINDOW (BED ROOM / DRW./DIN.)
W5	900	1400	1000	KITCHEN WINDOW WITH EXHAUST
W6	450	1400	1000	TOILET WINDOW WITH EXHAUST
STW1	1000	1000	AS/ELEVATION	ALUMINIUM (STAIR) WINDOW

NOTE :

1. WINDOW MARKING SHALL CHANGE AFTER ELEVATION DESIGN.

05.				
04.				
03.				
02.	SHRI SUNIL KUMAR BASU	02	06.02.23	RUCHIRA
01.	SHRI SUNIL KUMAR BASU	BY MAIL	27.01.22	RUCHIRA
SL. NO.	DRAWING ISSUED TO	NO. OF COPIES	DATE	SIG.
R4				
R3				
R2				
R1	RAIN WATER HARVESTING TANK SIZE REVISED		06.02.23	RUCHIRA
SL. NO.	REVISION		DATE	SIG.

PROJECT

PROPOSED (B+G+7)STORIED 26.45 MT HT. ASSEMBLY BUILDING AT PREMISES NO.- 04-0184, PLOT NO.- CF-13, IN SUB -CBD OF ACTION AREA-IC, NEWTOWN, KOLKATA.

WORKING DRAWING R1

GROUND FLOOR PLAN

DATE : 25.03.23 DEALT : RUCHIRA CHKD BY 2 : SHEET NO.- 3
 SCALE : 1:75 CHKD BY 1 : DRG.NO.- CF-13 /WD/03 R1

ARCHITECTS :
 MANIRAMKA AND ASSOCIATES
 74 B, A. J. C. BOSE ROAD, KOLKATA-700 016
 PHONE : (033) 2217 8329
 E mail: maniramka.associates@gmail.com



GROUND FLOOR PLAN