


THIS DRAWING IS A PRIVATE AND CONFIDENTIAL COMMUNICATION AND THE PROPERTY OF MANIRAMKA AND ASSOCIATES AND MUST NOT BE COPIED OR LENT WITHOUT THE CONSENT OF MANIRAMKA AND ASSOCIATES.

NOTES :
FOR NOTES AND DOOR-WINDOW SCHEDULE REFER DWG. NO. - CF-13/WD/02

LEGEND :

| | |
|--|---------------|
| | R.C.C. COLUMN |
| | GRID LINE |
| | BEAM ABOVE |
| | |
| | |
| | |

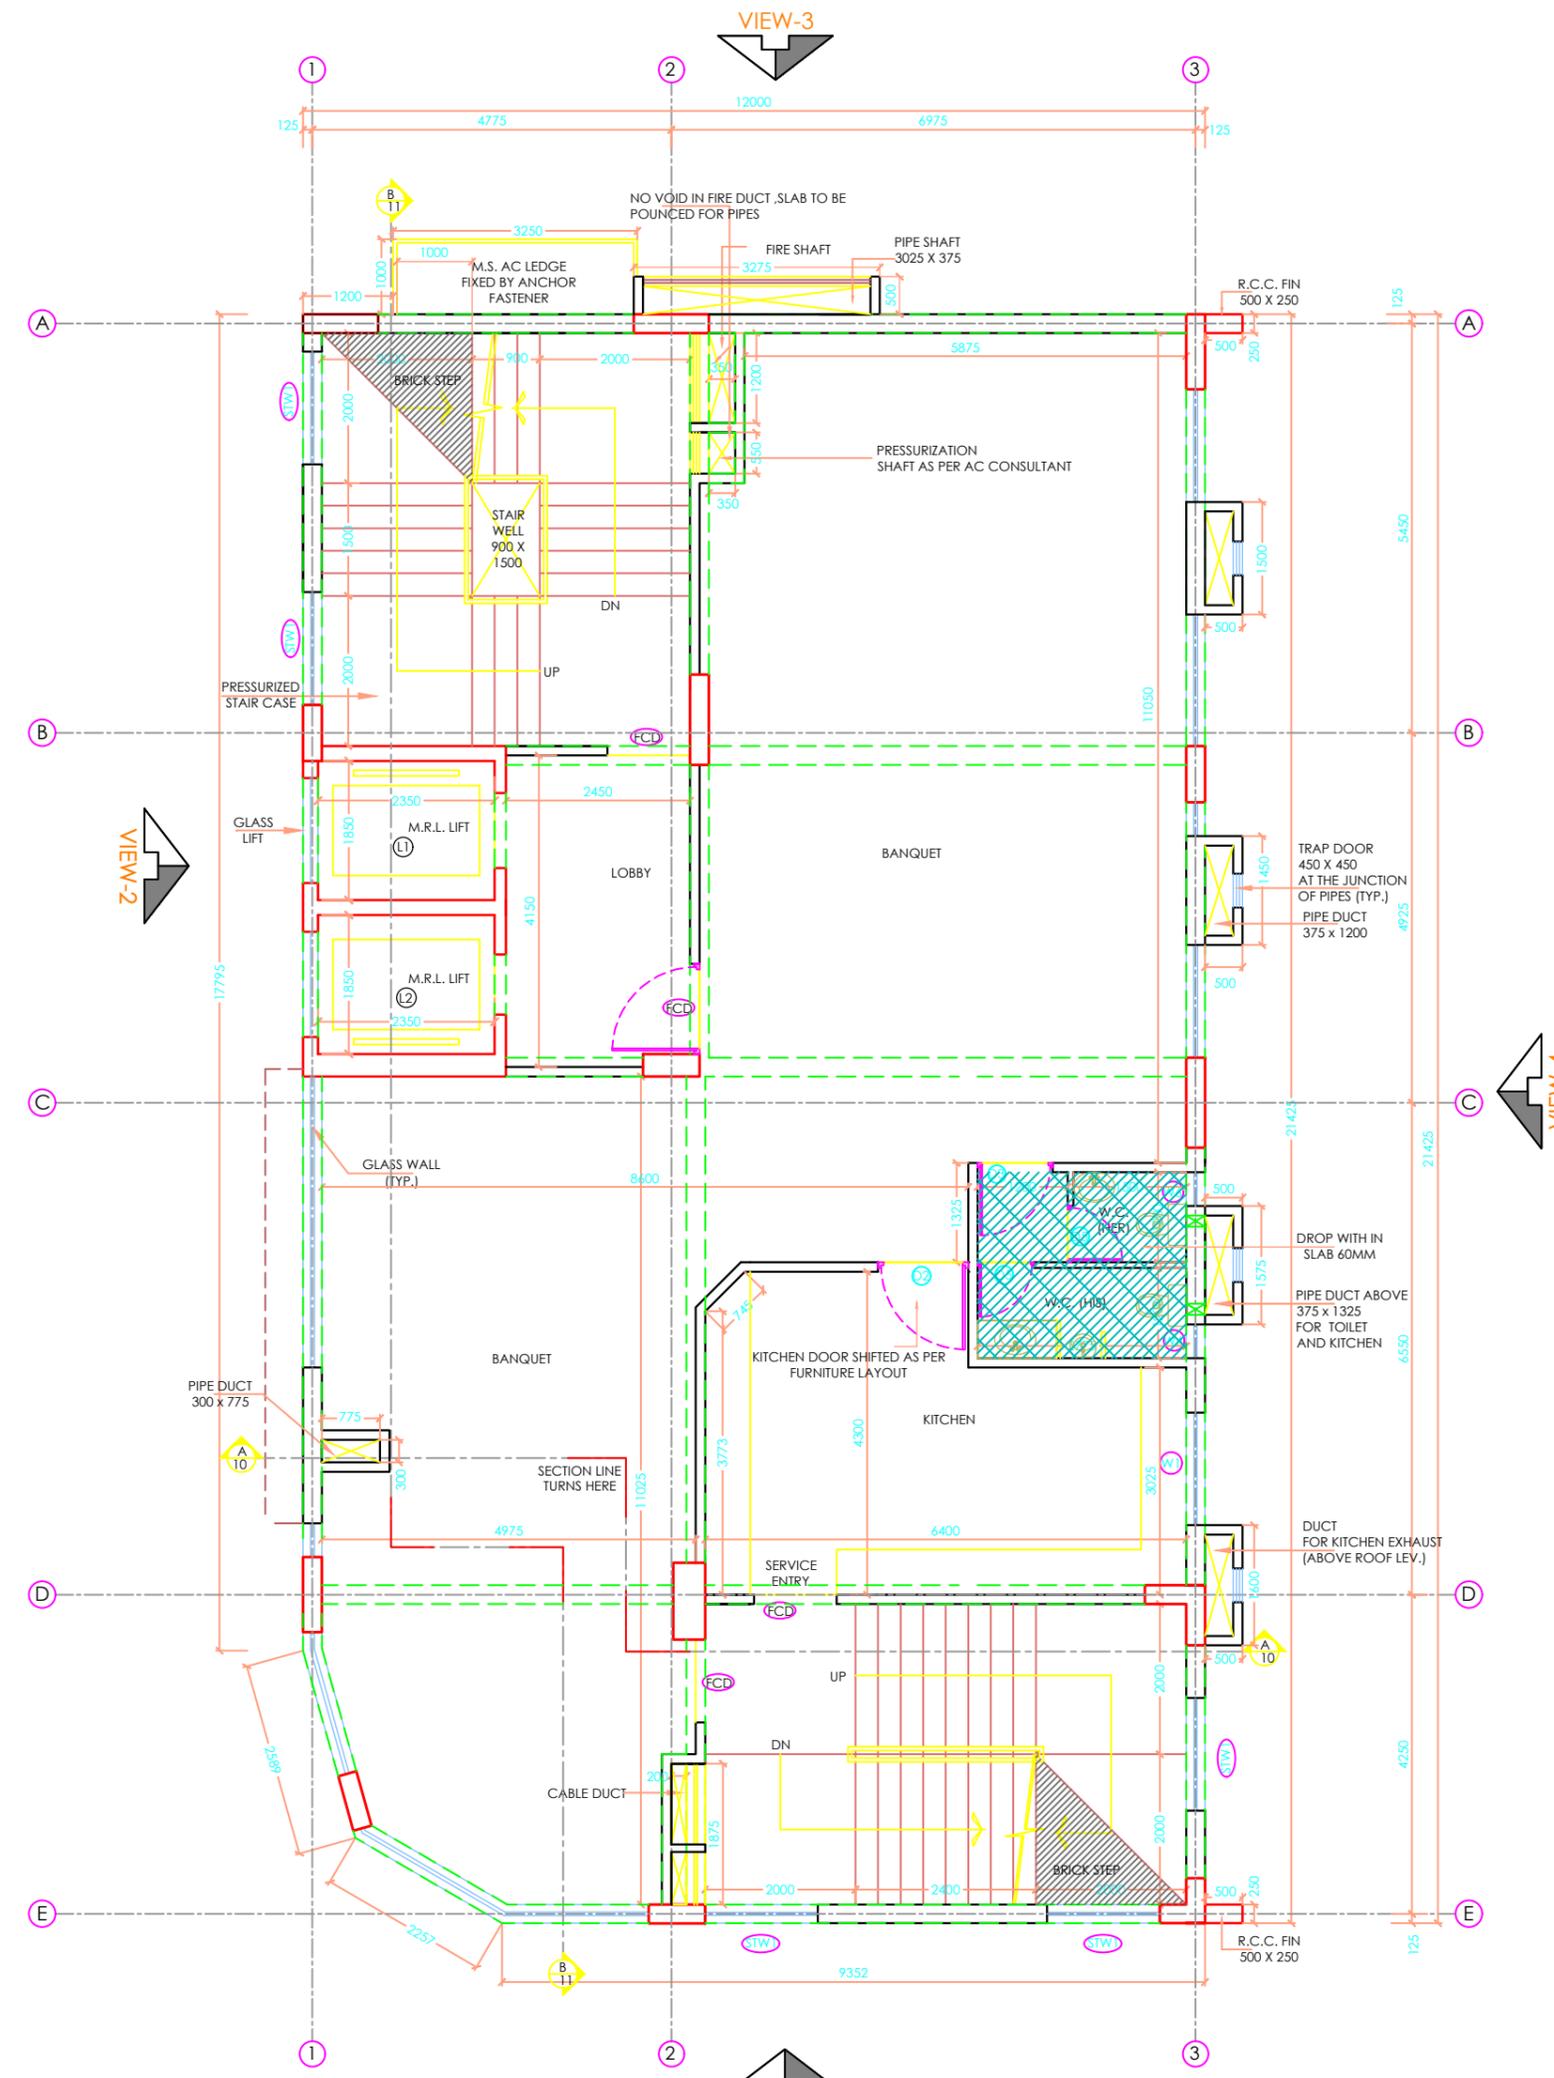

THIRD FLOOR PLAN

| | | | | |
|---------|-----------------------|---------------|----------|---------|
| 05. | | | | |
| 04. | | | | |
| 03. | | | | |
| 02. | | | | |
| 01. | SHRI SUNIL KUMAR BASU | BY MAIL | 27.01.22 | RUCHIRA |
| SL. NO. | DRAWING ISSUED TO | NO. OF COPIES | DATE | SIG. |
| R4 | | | | |
| R3 | | | | |
| R2 | | | | |
| R1 | | | | |
| SL. NO. | REVISION | | DATE | SIG. |

PROJECT
PROPOSED (B+G+7)STORIED 26.45 MT HT. ASSEMBLY BUILDING AT PREMISES NO.- 04-0184, PLOT NO.- CF-13, IN SUB -CBD OF ACTION AREA-IC, NEWTOWN, KOLKATA.

| | | |
|-----------------|-----------------|--------------------------|
| WORKING DRAWING | | R0 |
| 3RD FLOOR PLAN | | |
| DATE : 25.03.23 | DEALT : RUCHIRA | CHKD BY 2 : SHEET NO.- 4 |
| SCALE : 1:75 | CHKD BY 1 : | DRG.NO.- CF-13 /WD/04 |

ARCHITECTS :
MANIRAMKA AND ASSOCIATES
74 B, A. J. C. BOSE ROAD, KOLKATA-700 016
PHONE : (033) 2217 8329
E mail: maniramka.associates@gmail.com

